


**P 36 Pfannenziegel**  
 alle Massangaben in cm  
 Massstab 1:10

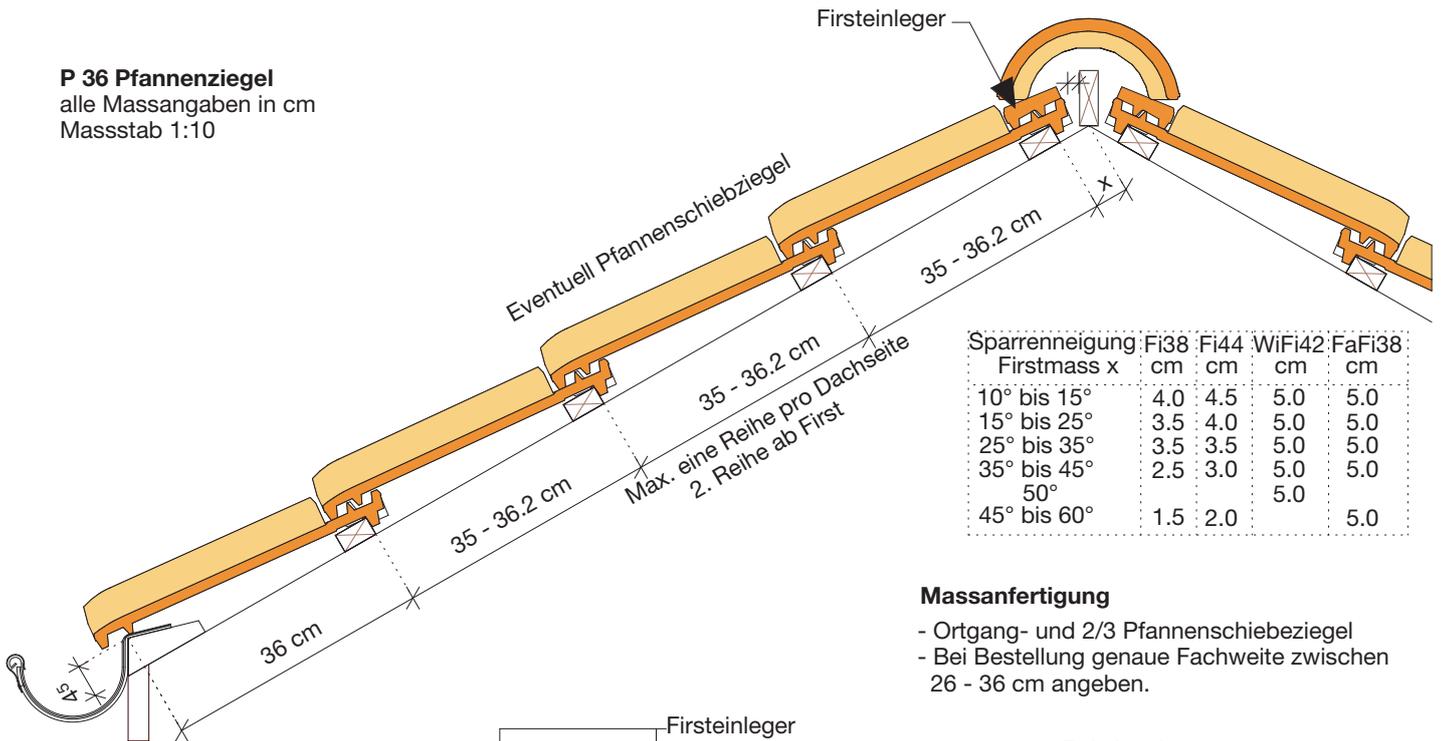

Sparrenneigung Firstmass x	Fi38 cm	Fi44 cm	WiFi42 cm	FaFi38 cm
10° bis 15°	4.0	4.5	5.0	5.0
15° bis 25°	3.5	4.0	5.0	5.0
25° bis 35°	3.5	3.5	5.0	5.0
35° bis 45°	2.5	3.0	5.0	5.0
50°			5.0	
45° bis 60°	1.5	2.0		5.0

### Massanfertigung

- Ortgang- und 2/3 Pfannenschiebziegel
- Bei Bestellung genaue Fachweite zwischen 26 - 36 cm angeben.

